



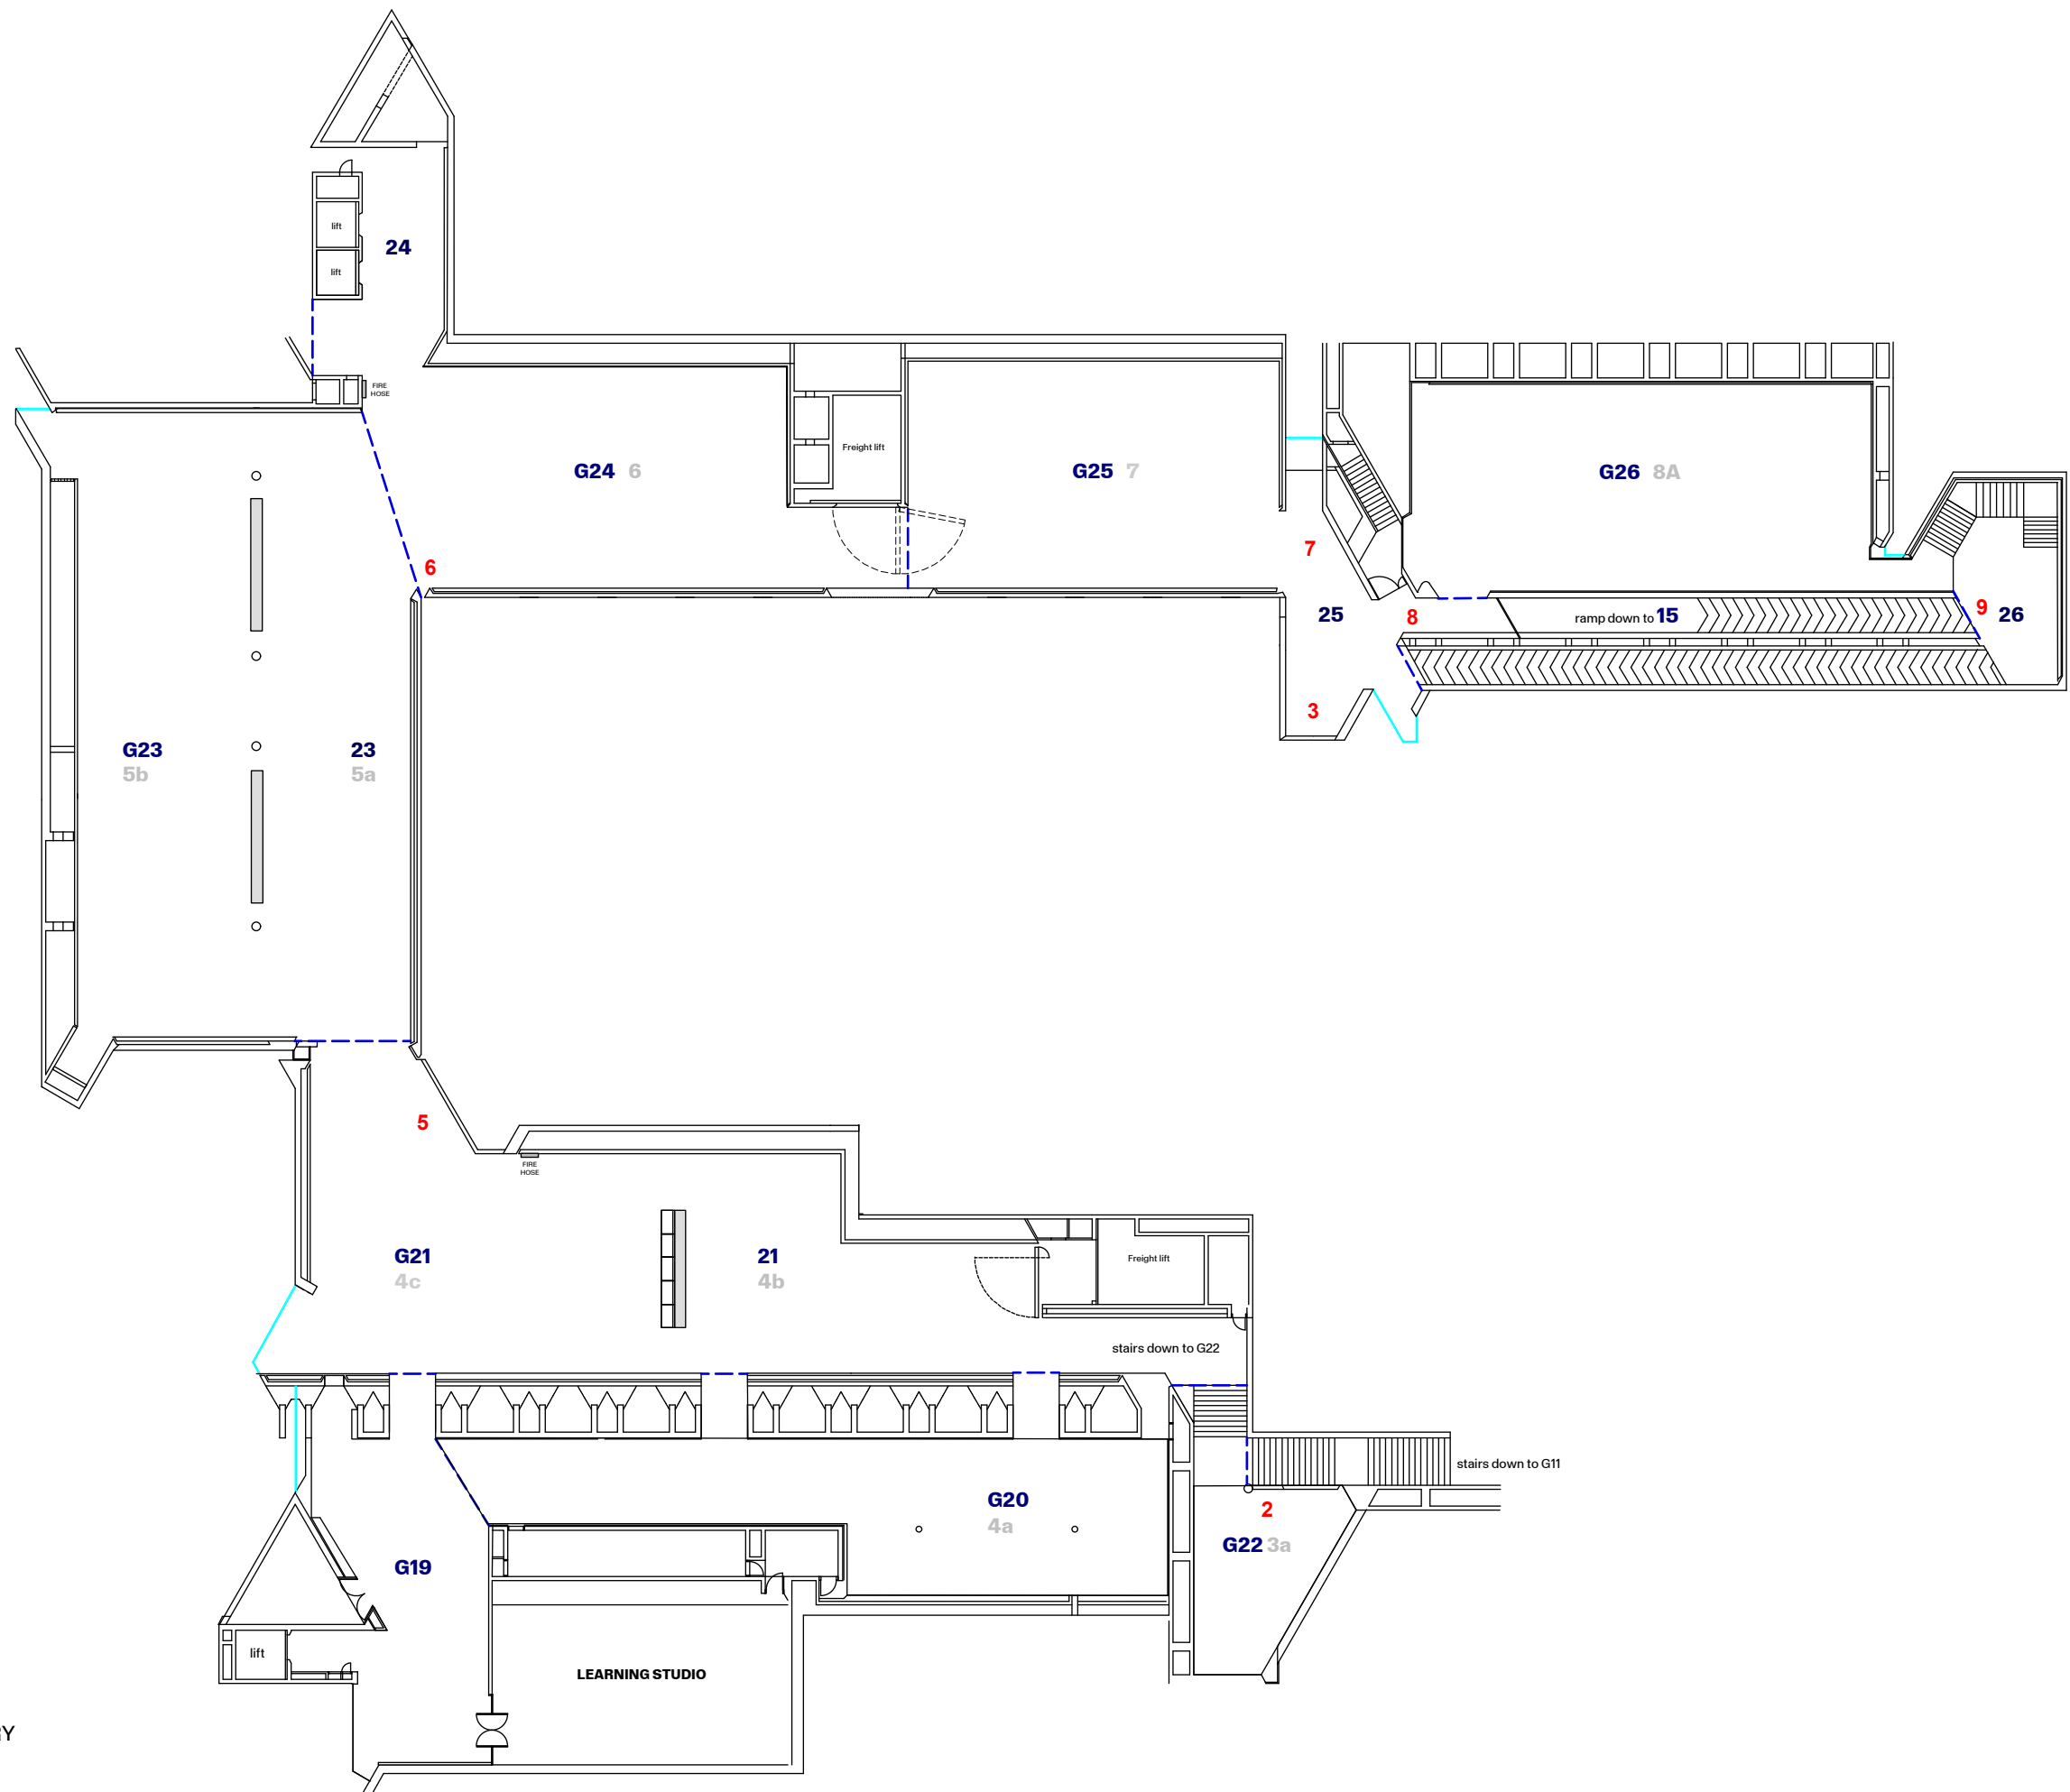



9 - NEW NUMBERS FROM 10 NOVEMBER 2021
 1 - EXISTING

| | | | | | | |
|-----------------|----------------|----------------|-----------------|------------------|----------------------------|------------|
| DESIGNER JLC | SCALE 1:200 | DATE JUN 22 | GALLERY 1-15 | TITLE LEVEL 1 | SUBJECT GALLERY NUMBERS | NGA |
| | | | | | | |

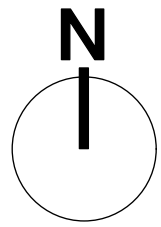

--- GALLERY BOUNDARY

| | | | | | | |
|-----------------|----------------|----------------|------------------|------------------|----------------------------|--|
| DESIGNER JLC | SCALE 1:360 | DATE JUN 22 | GALLERY 19-26 | TITLE LEVEL 2 | SUBJECT GALLERY NUMBERS | |
|-----------------|----------------|----------------|------------------|------------------|----------------------------|--|

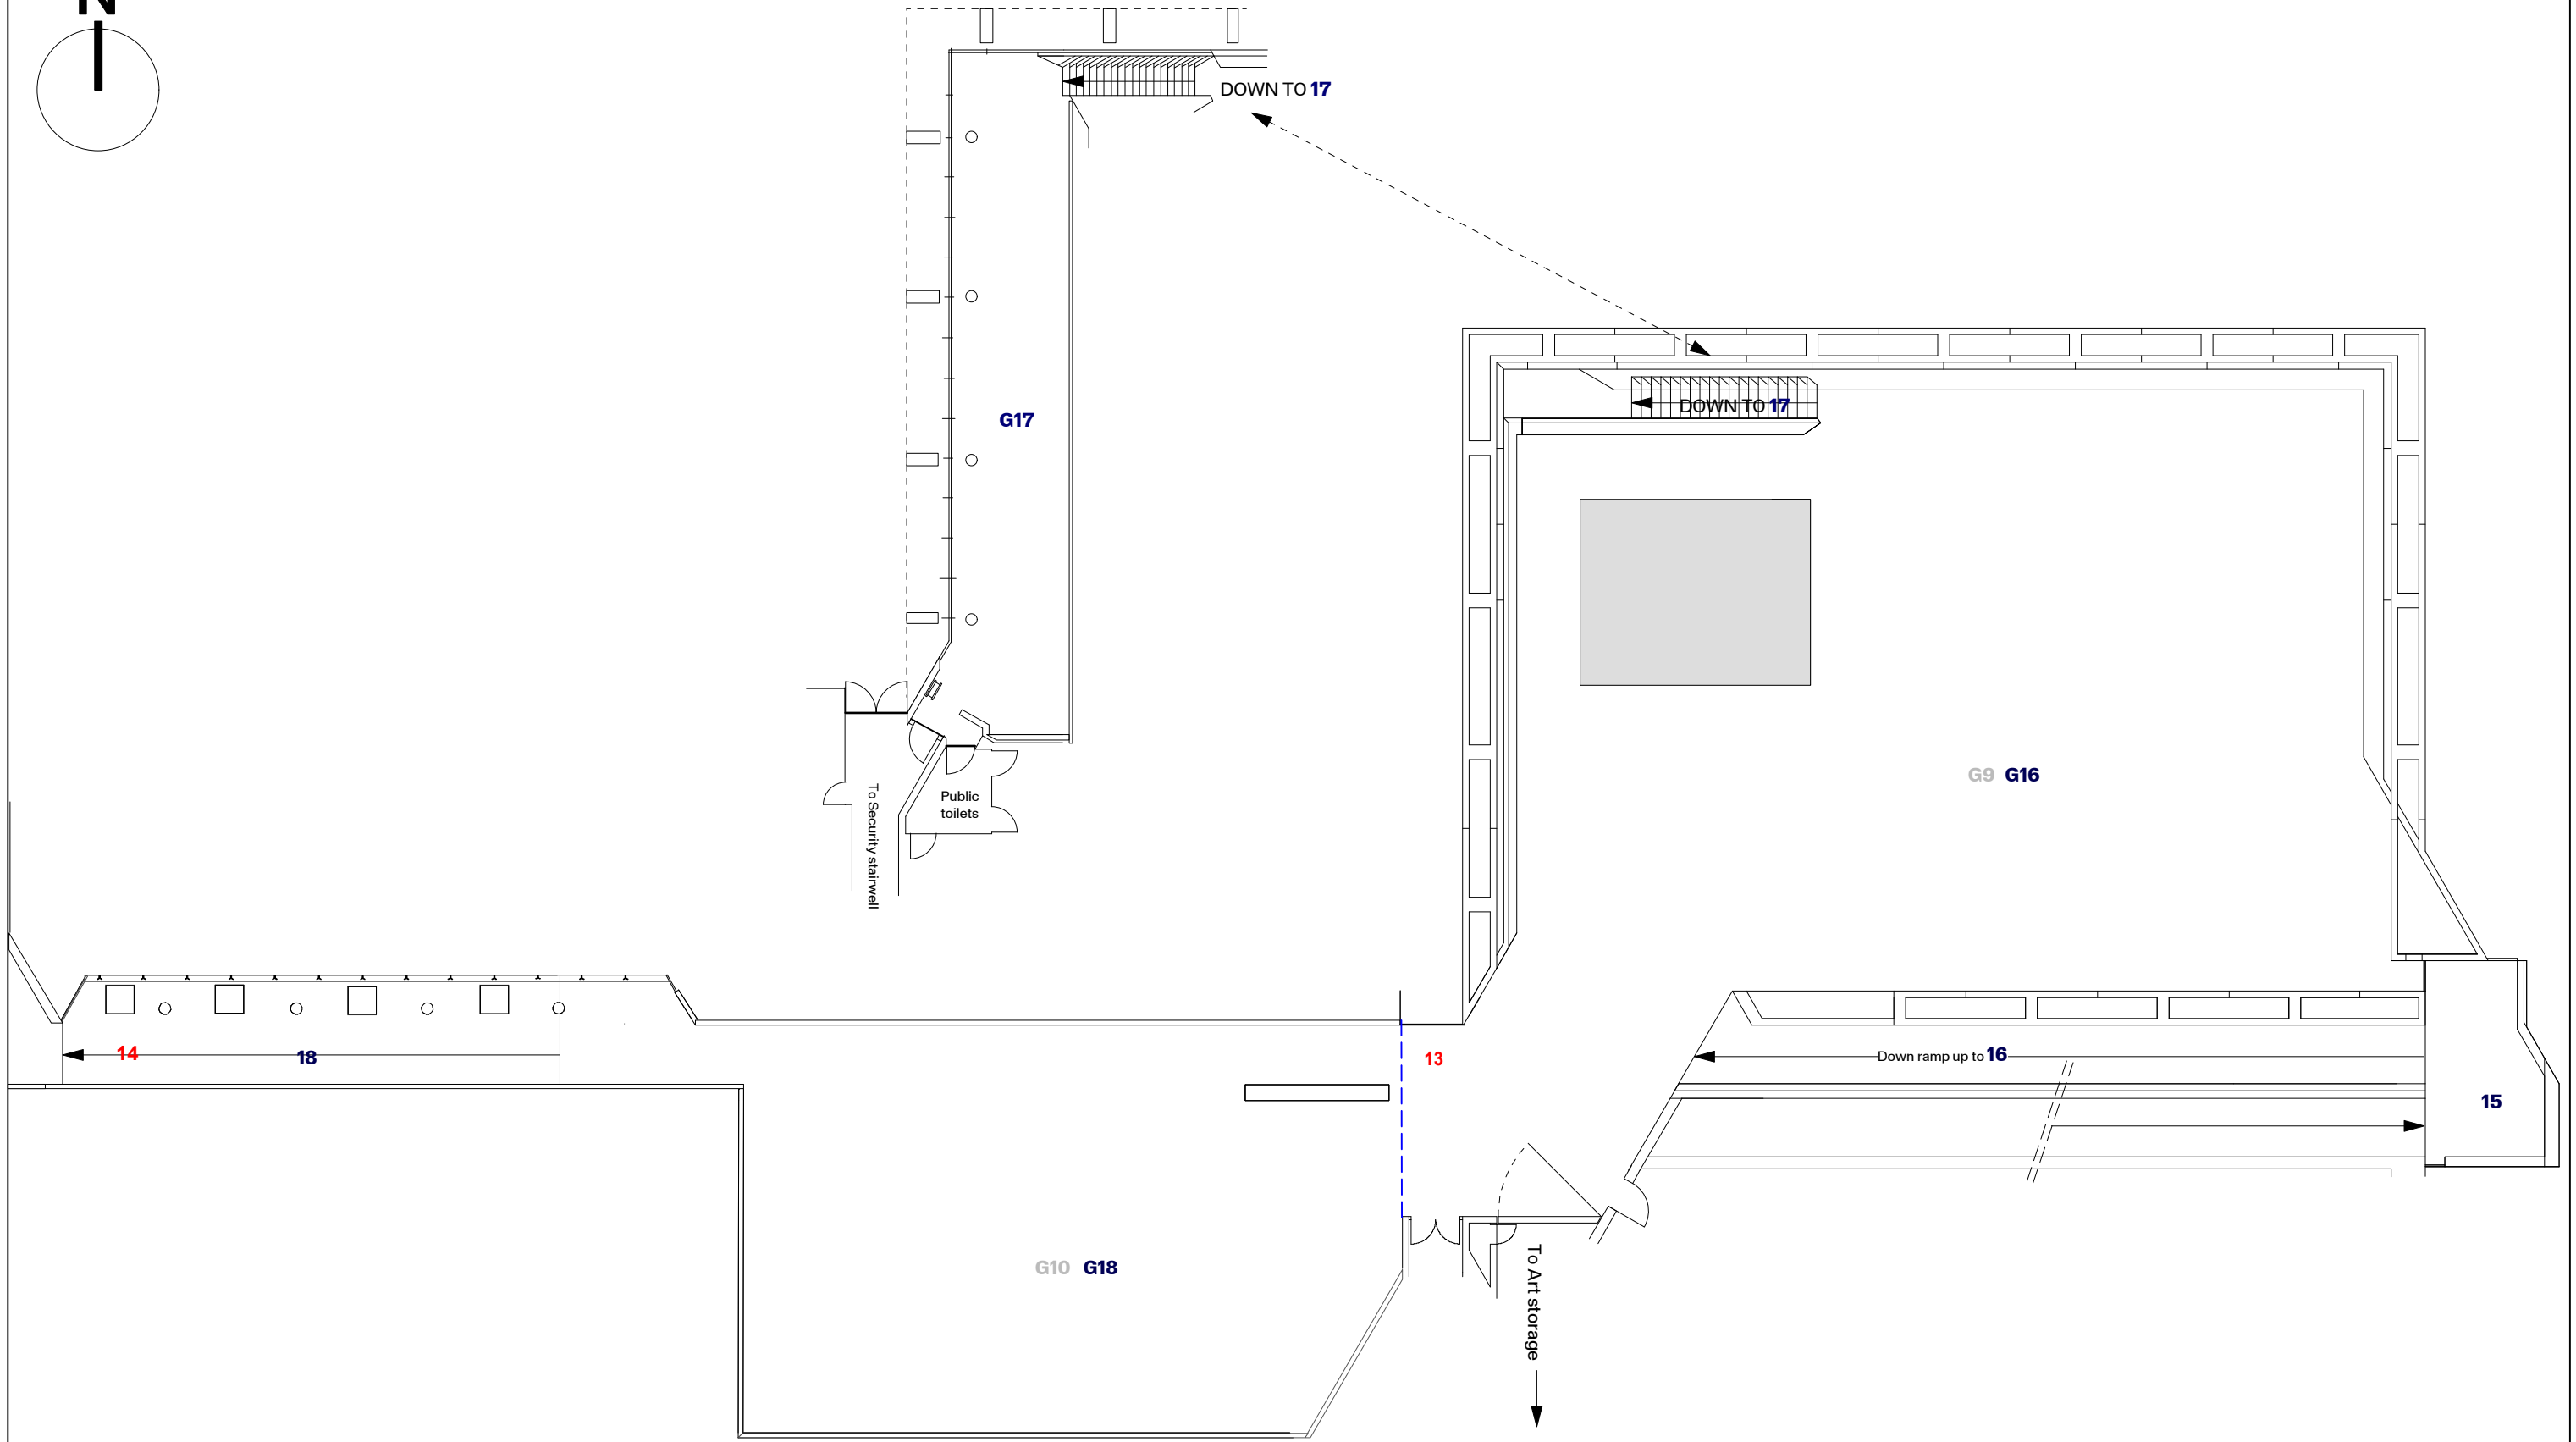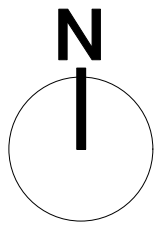

| | | | | | | |
|-----------------|----------------|----------------|------------------|-----------------------|----------------------------|--|
| DESIGNER JLC | SCALE 1:200 | DATE JUN 22 | GALLERY 15-18 | TITLE LOWER GROUND | SUBJECT GALLERY NUMBERS | |
|-----------------|----------------|----------------|------------------|-----------------------|----------------------------|--|